




SINGLE SLOPE BUILDING

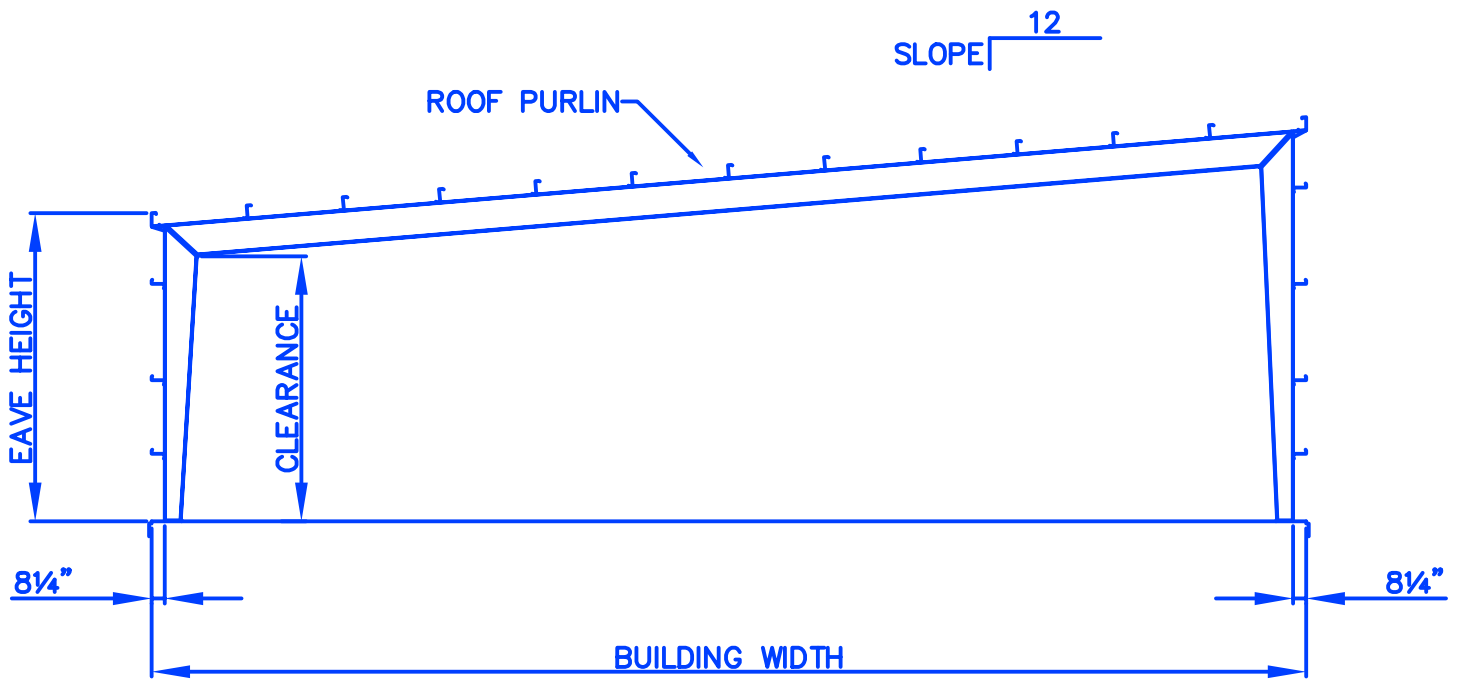


CLEAR SPAN TAPERED COLUMN BY-PASS GIRT

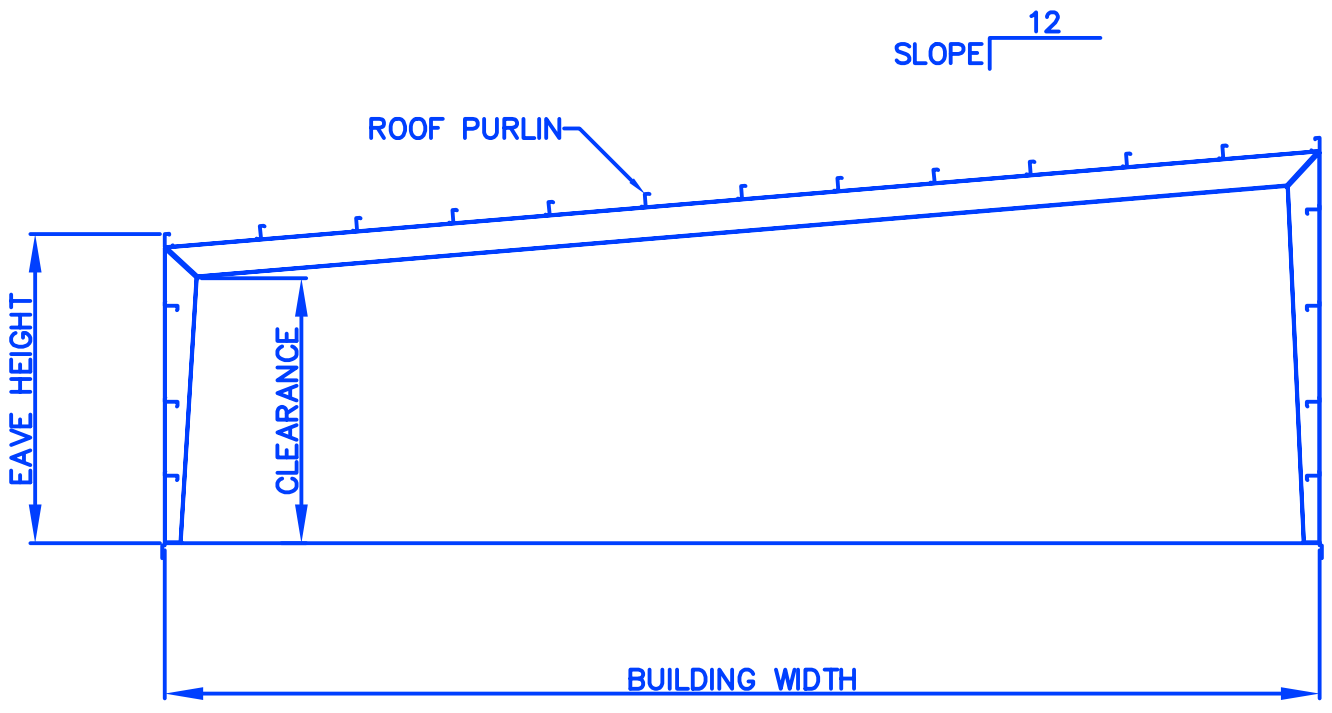


CLEAR SPAN TAPERED COLUMN FLUSH GIRT

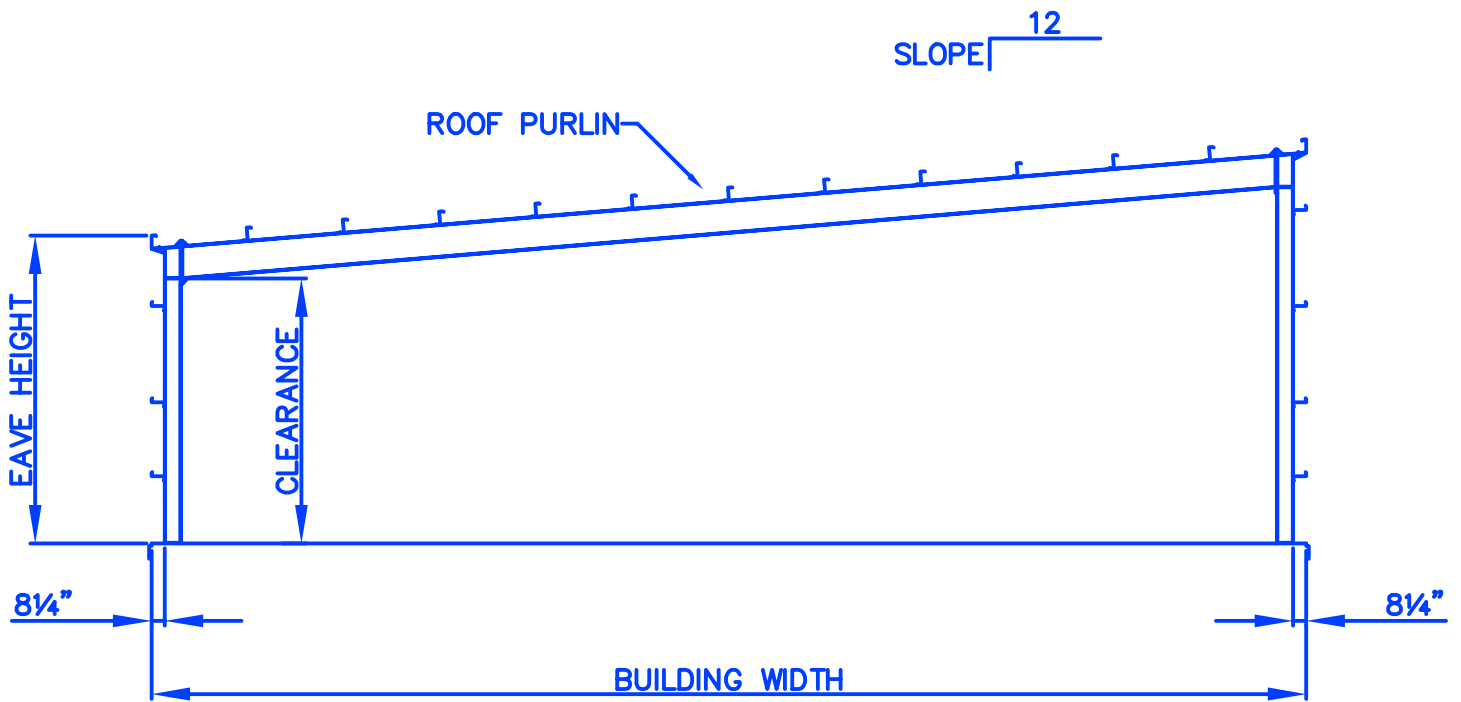


CLEAR SPAN STRAIGHT COLUMN BY-PASS GIRT

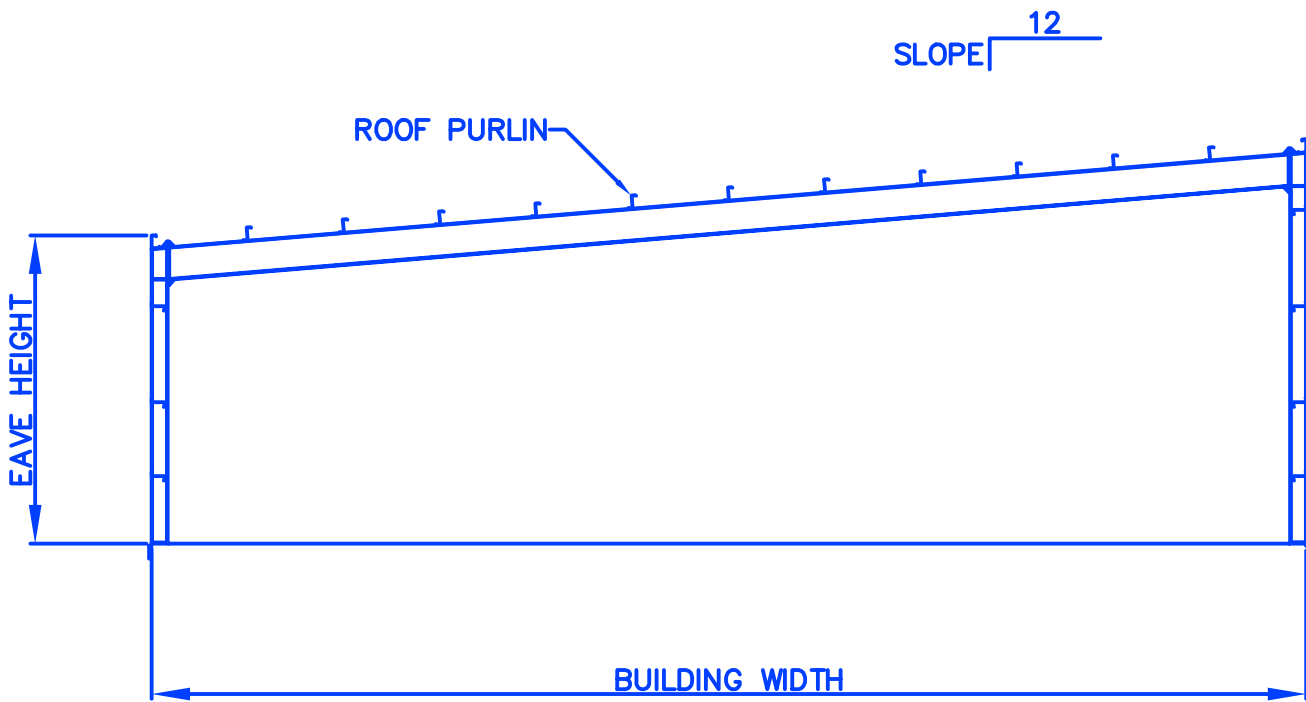


CLEAR SPAN STRAIGHT COLUMN FLUSH GIRT

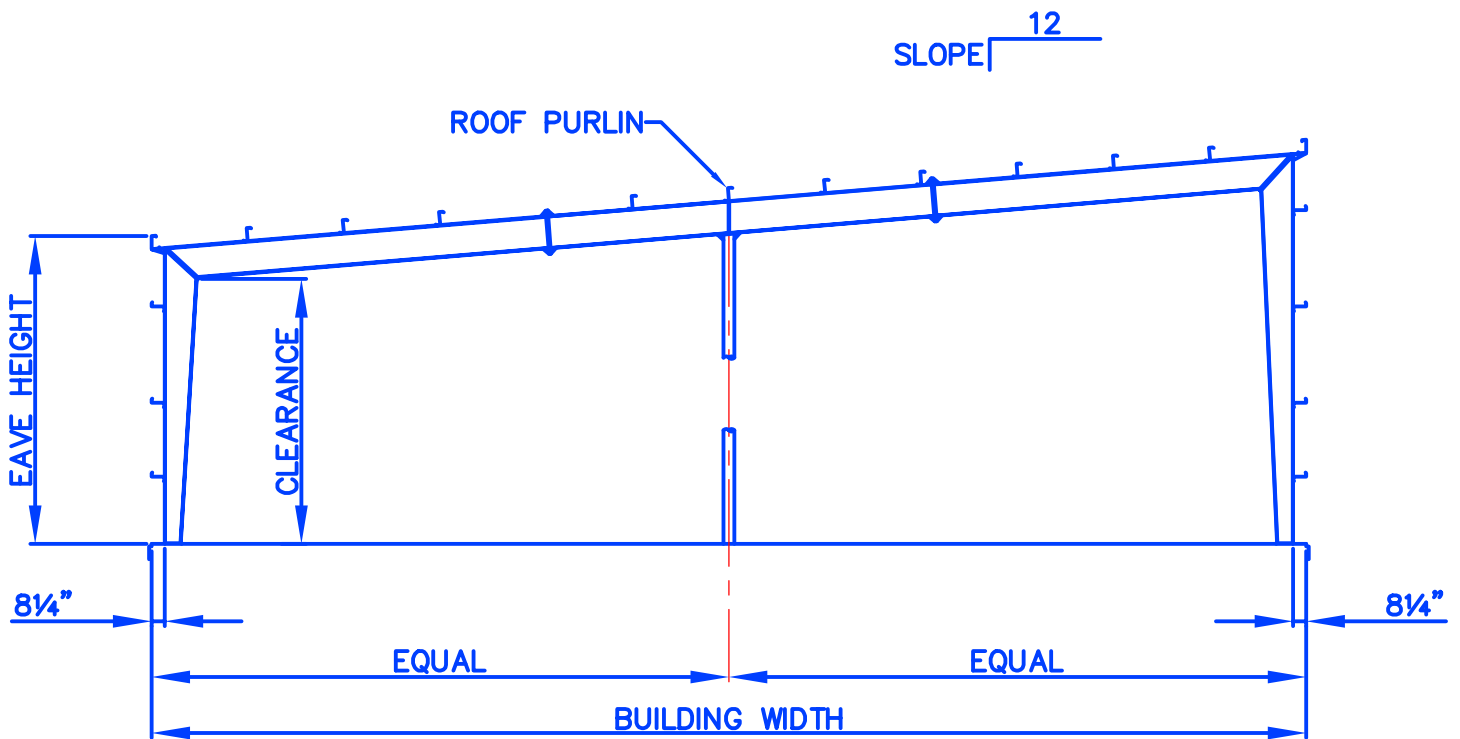


MS1~MODULAR SPAN TAPERED COLUMN BY-PASS GIRT

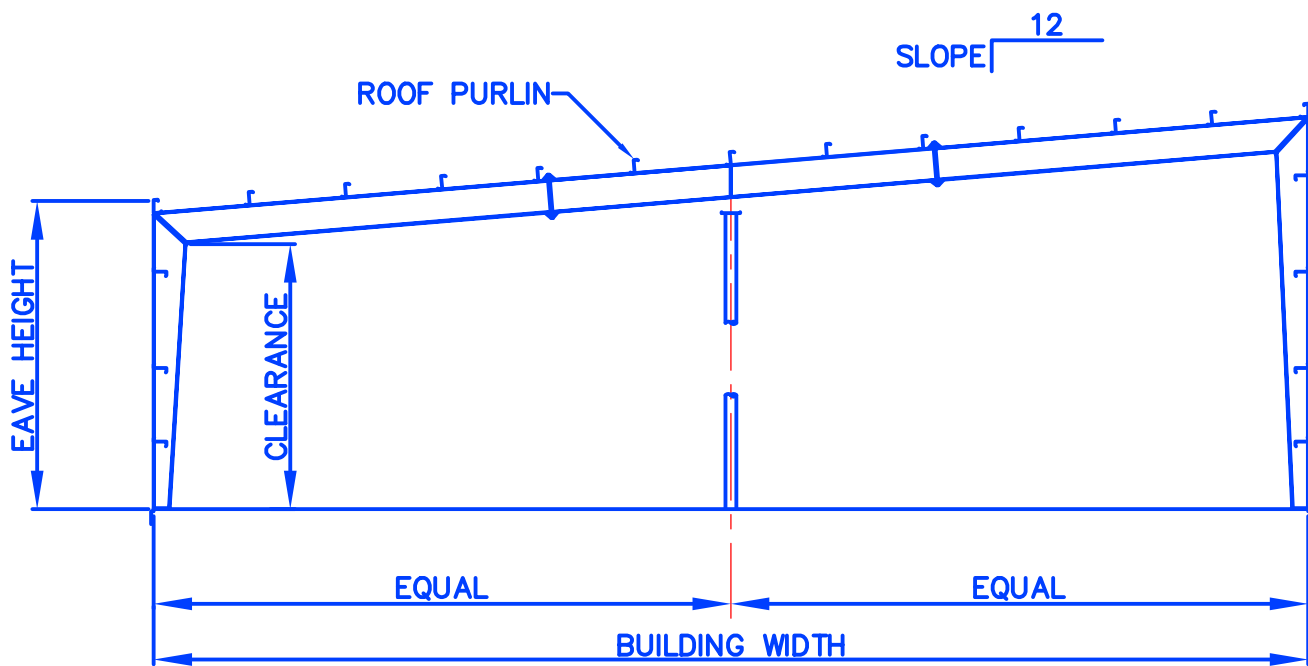


MS1~MODULAR SPAN TAPERED COLUMN FLUSH GIRT

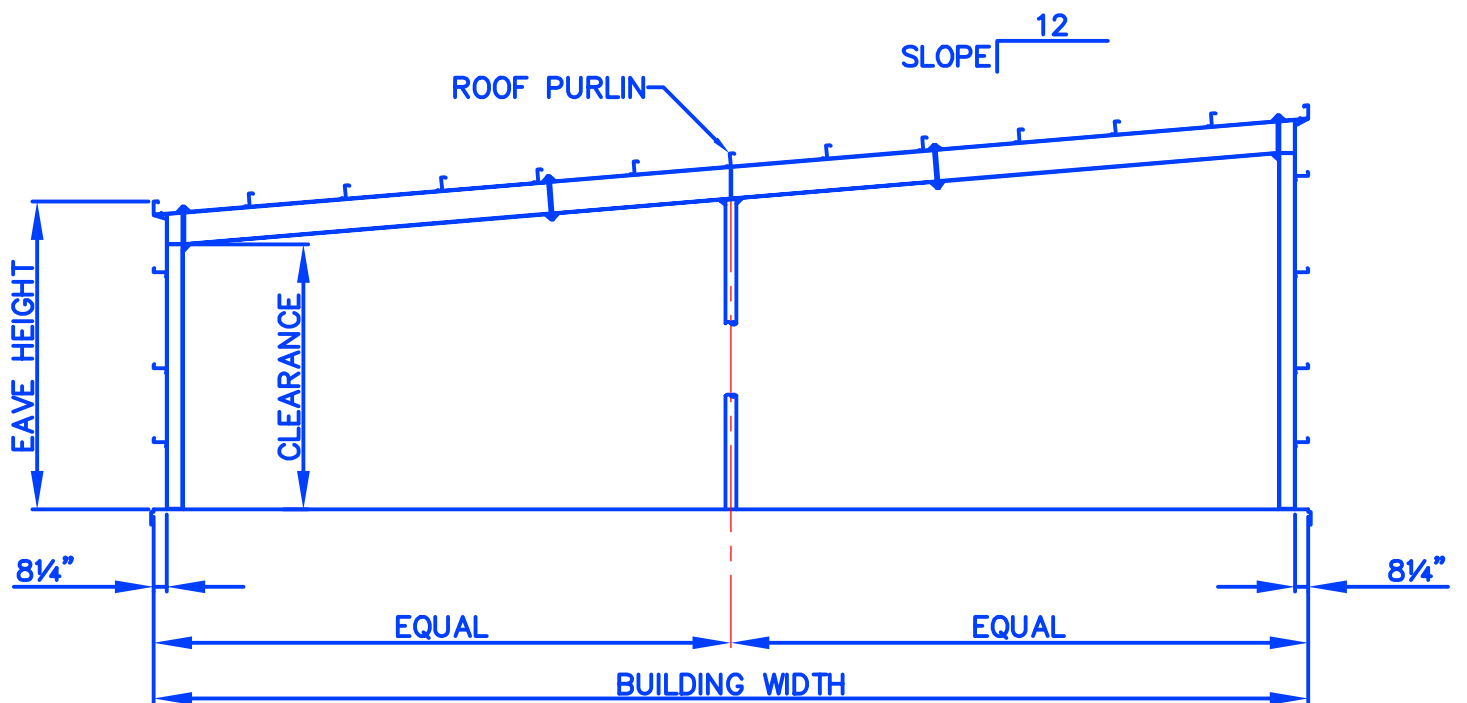

MS1~MODULAR SPAN STRAIGHT COLUMN BY-PASS GIRT

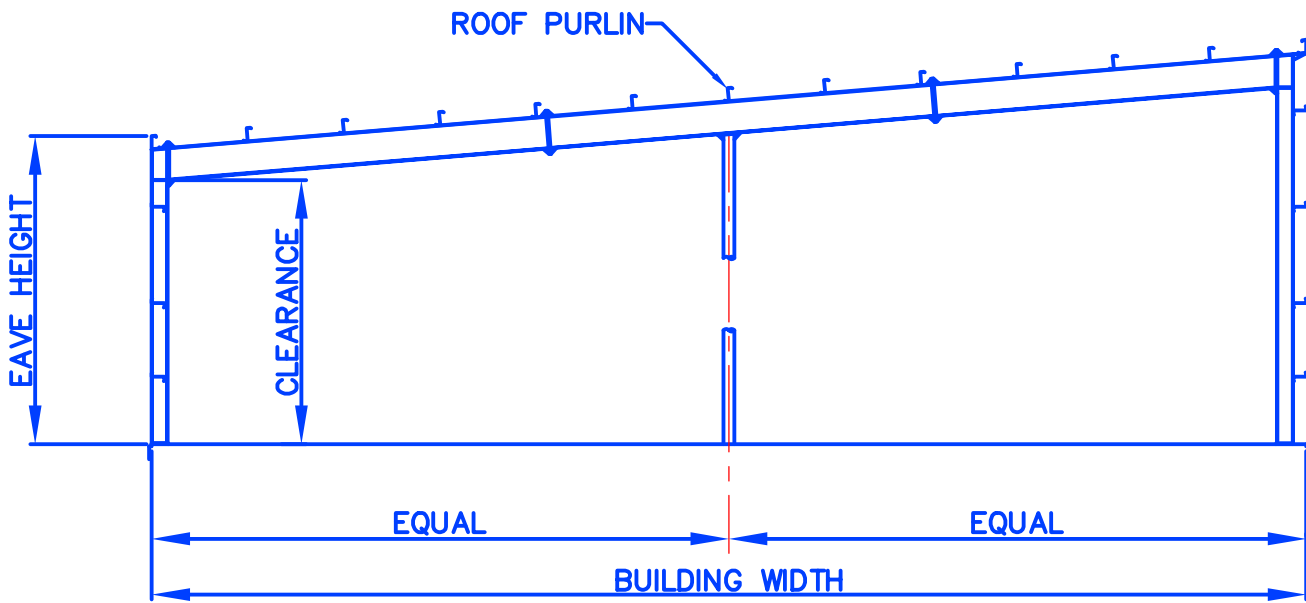

MS1~MODULAR SPAN STRAIGHT COLUMN FLUSH GIRT

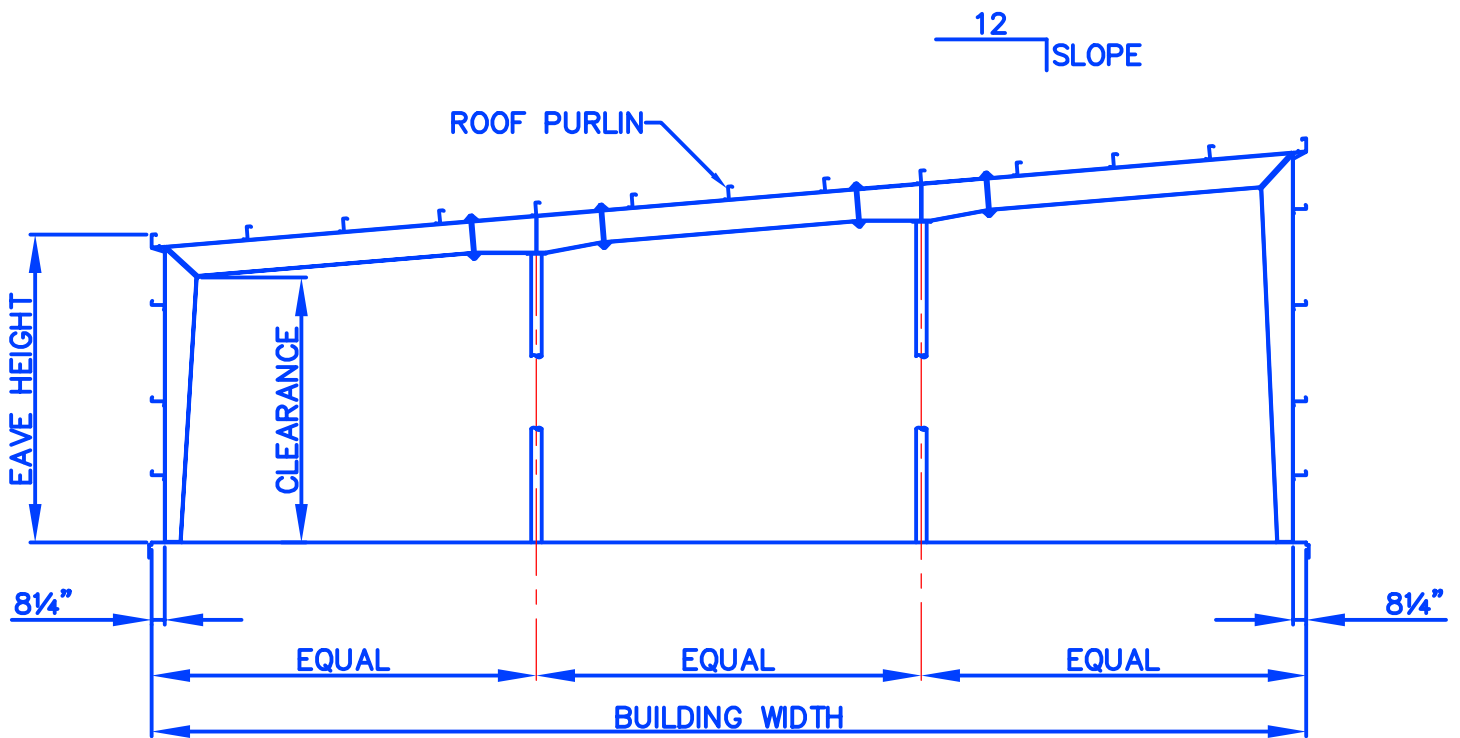

MS2~MODULAR SPAN TAPERED COLUMN BY-PASS GIRT